


SITE PLAN
SCALE: 1 / 64" = 1' - 0"

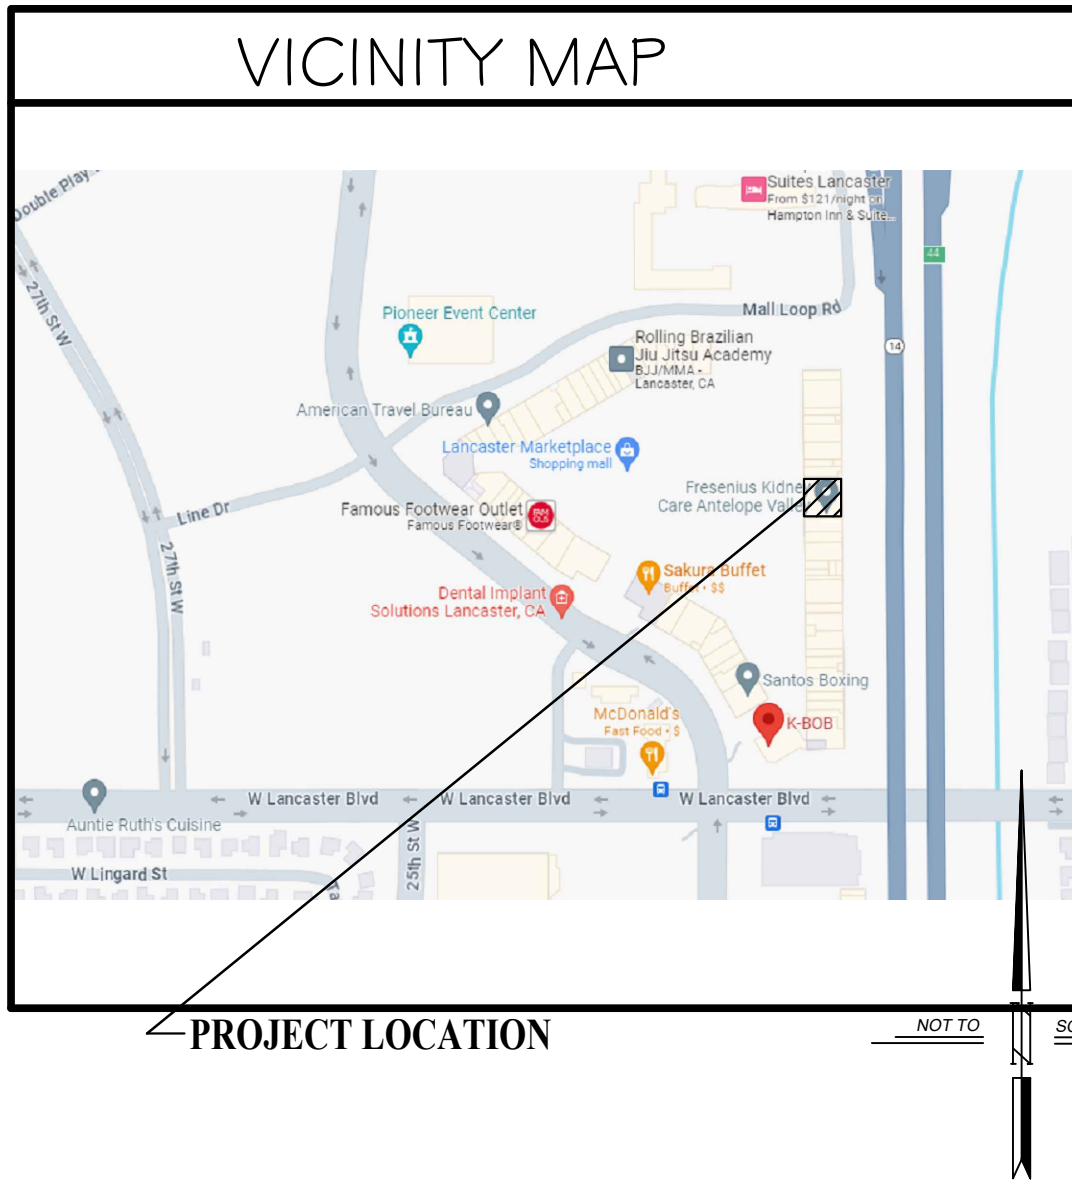

REVISIONS

TENANT IMPROVEMENT

Owner: DARGHALLI RAMI TRUST
UNIQUE AV EVENT HALL
44950 VALLEY CENTRAL WAY #104
LANCASTER, CA 93536
APN: 3153-015-037

SHL ENGINEERING

JUAN CARLOS HERRERA AIA ASSOC
44300 LOWTREE AVE, SUITE #106
LANCASTER, CA 93534
TEL: 661-992-3209 EMAIL: ARCKJC@AOL.COM

Disclaimer

The drawings, specifications and ideas, designs, thereby are and shall remain the property of SHL ENGINEERING and no part thereof shall be copied, disclosed to others or used in connection with any work or project for which there have been prepared and developed, without the written consent of F. Inc. Violation of these drawings shall constitute evidence of acceptance of these restrictions.


SHEET TITLE

PLOT PLAN
VICINITY MAP

Sheet

A-1

1 OF 1

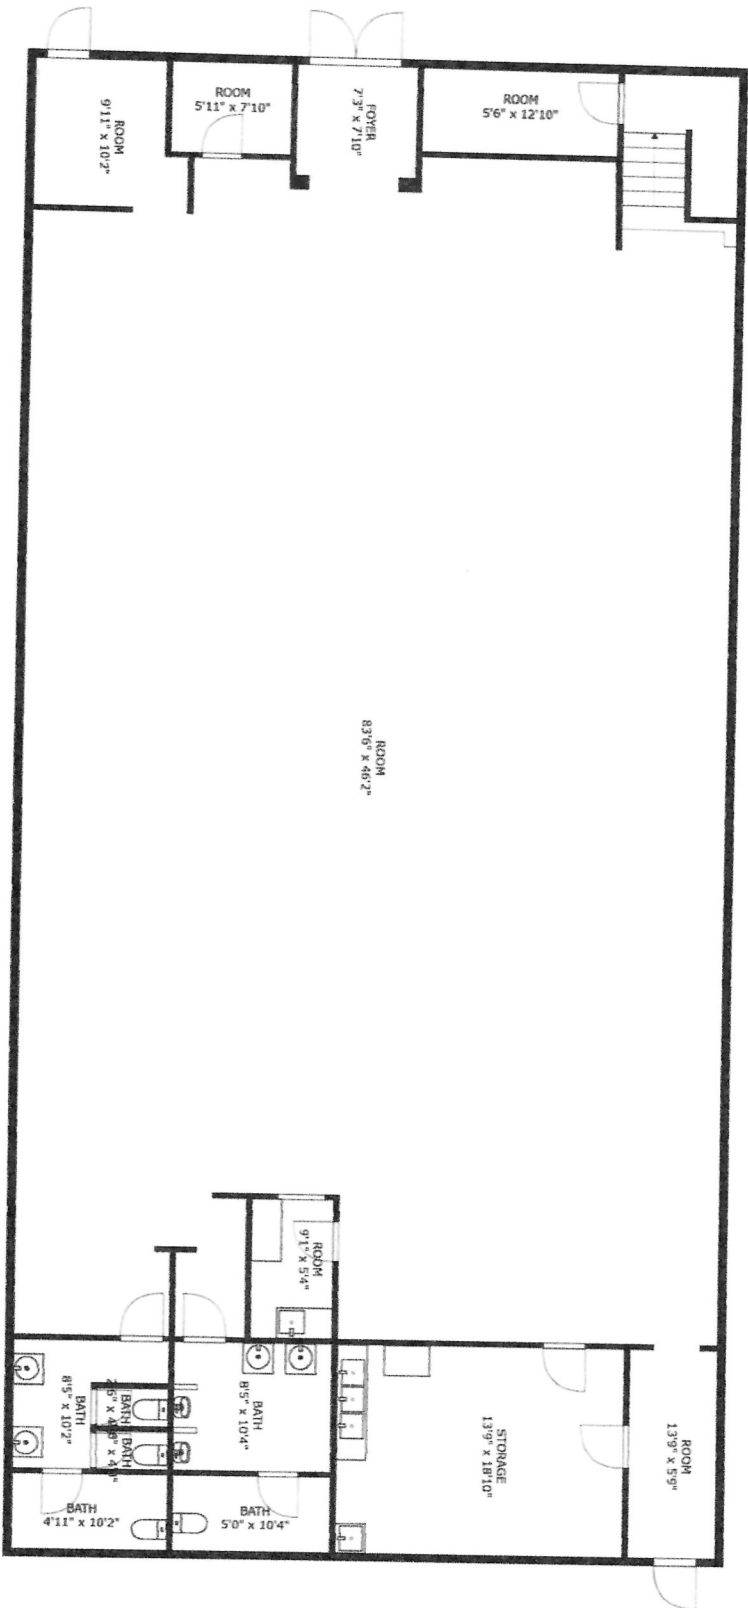

This Fiöplan floor plan is intended to represent the size of the property and may not accurately represent the dimensions of each room in the property as a whole.
 Copyright © 2023 Financial Business Systems, Inc. All rights reserved.

Fiöplan